


BATIMENT A

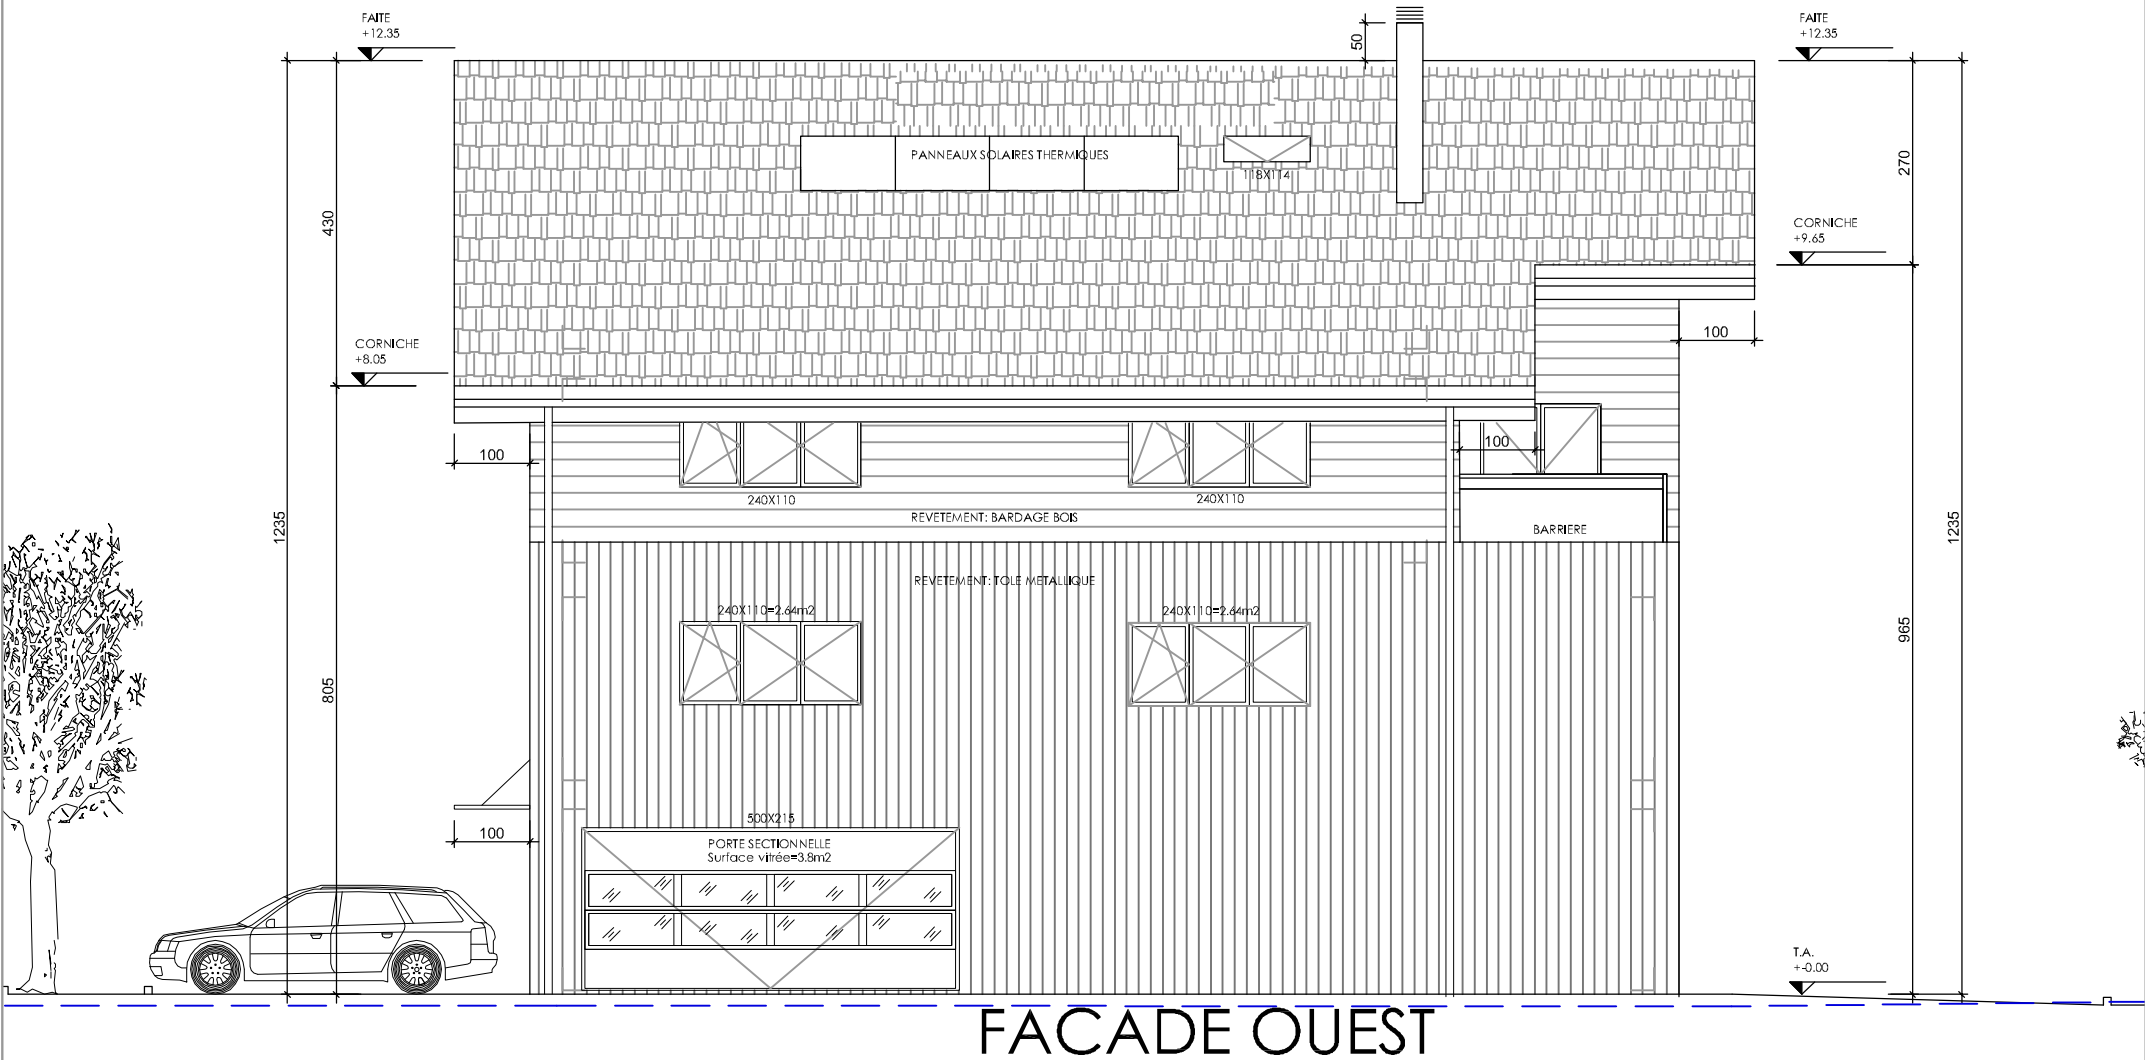

FACADE OUEST