

4 x 5 1/2 pcs

duplex

Reverolle 229


Canobat sa

r e z

Echelle 1:100

Date: 01.10.2014

Format: A4

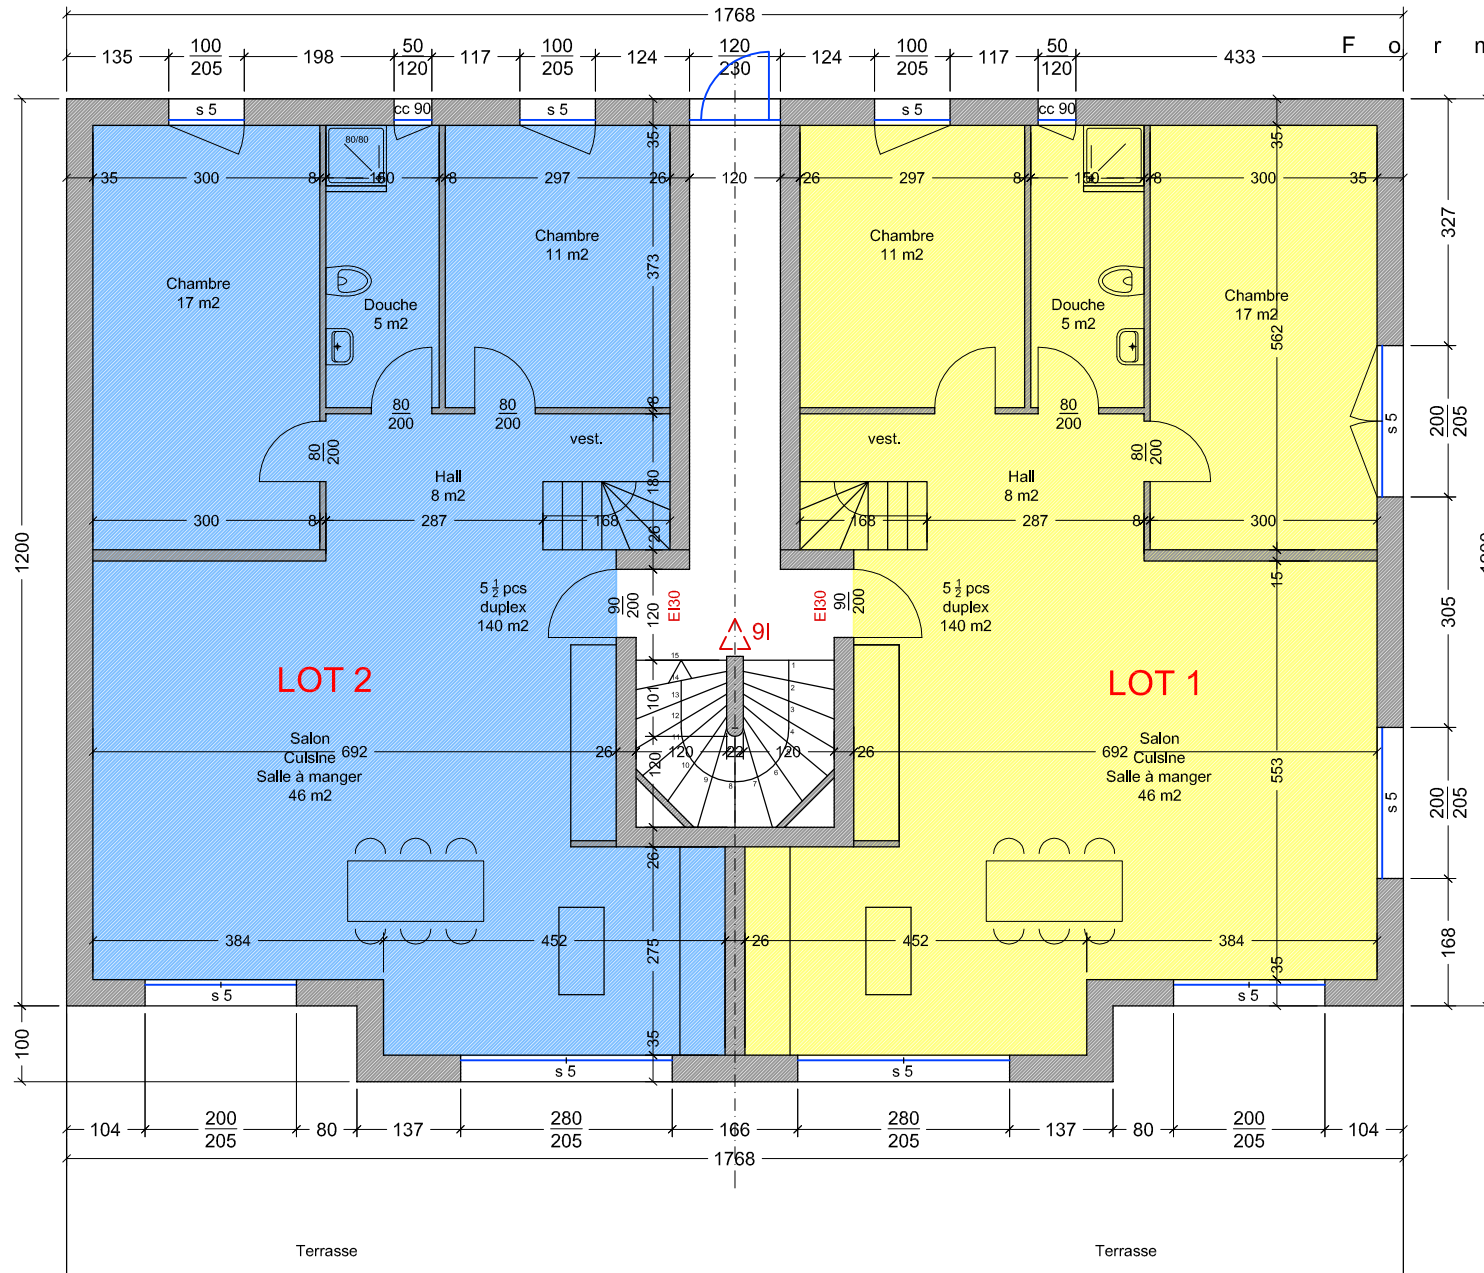

Didier Conti RéCréation
 Atelier en Architecture
 Cp 307-1001 Lausanne
 079 / 449 22 66
 Email:recreation@didierconti.ch
 Site:didierconti.ch