


BATIMENT A

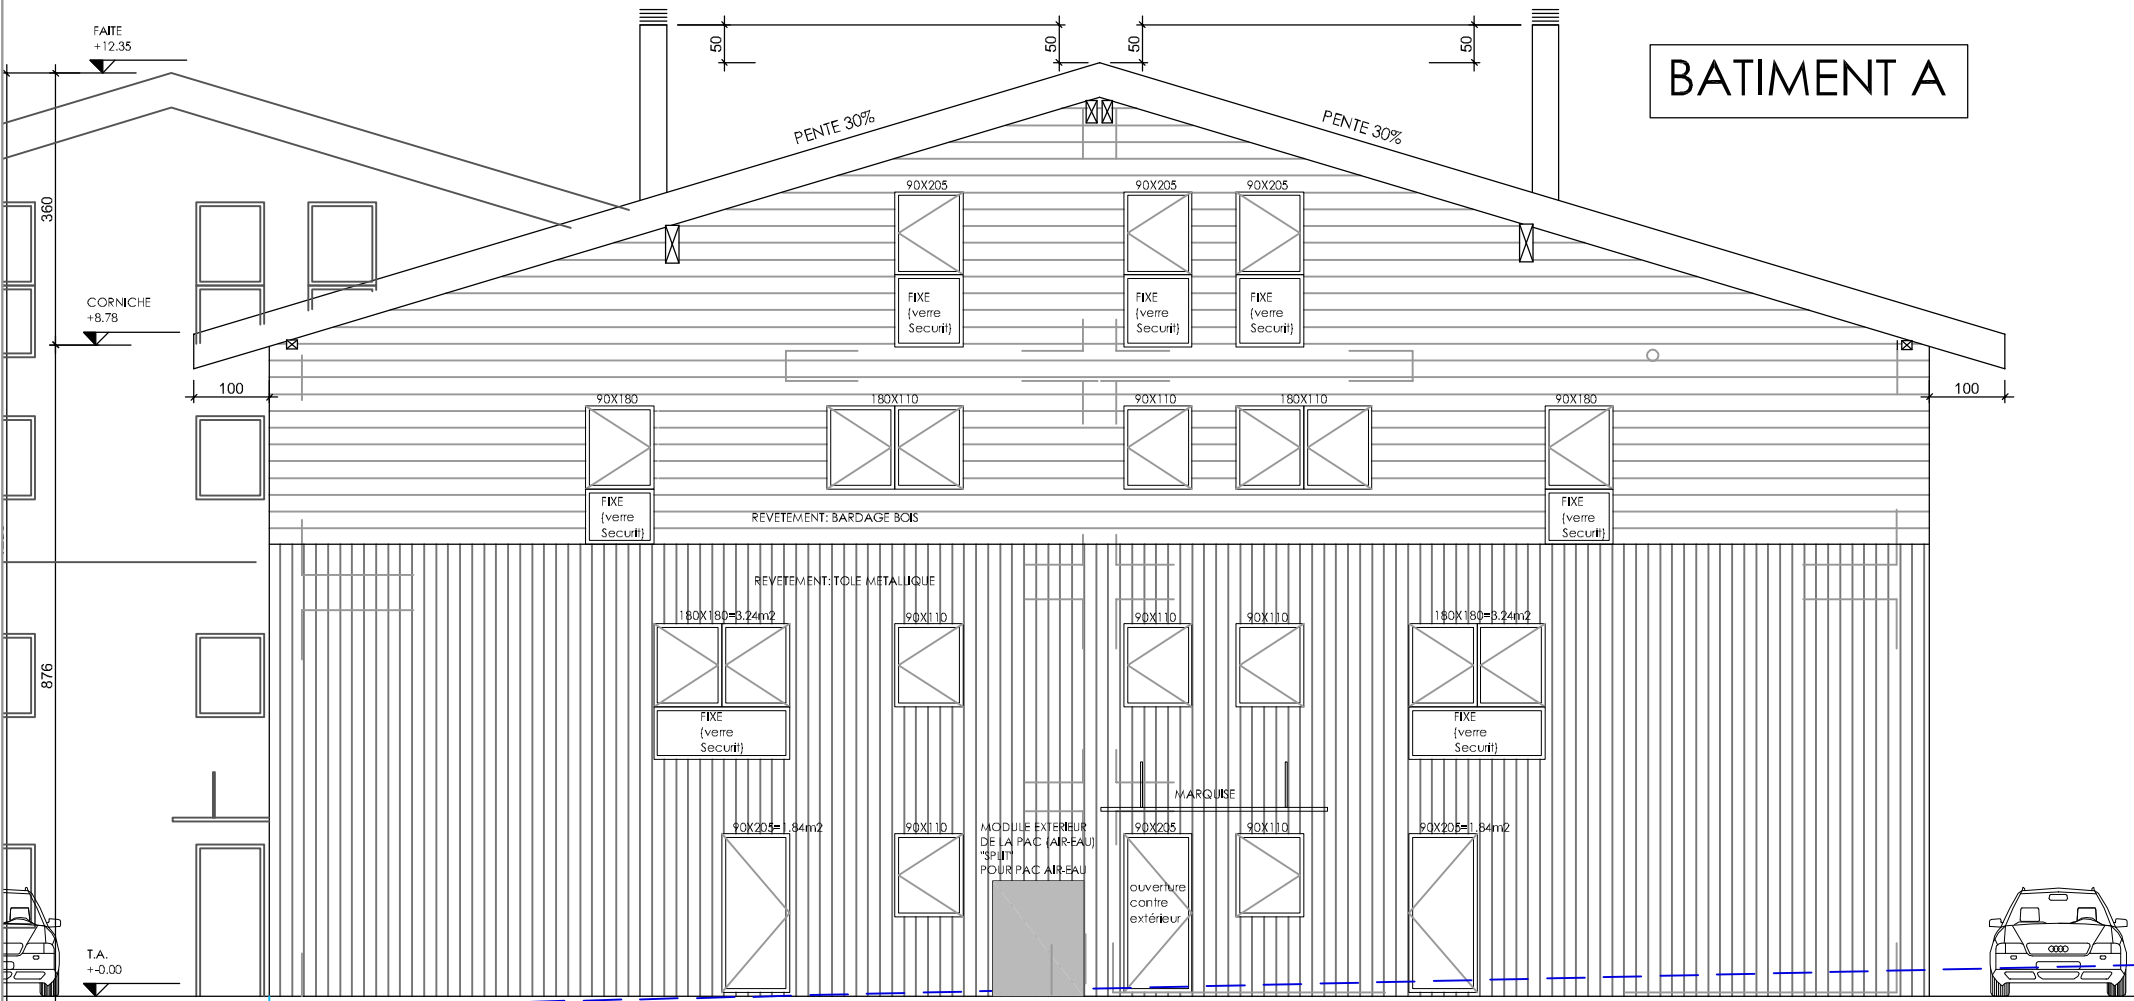

FACADE NORD