

Villa B



S+0
120x210

CC+120
60x90

S+0
120x210

120x210
S+0

120x210
S+0

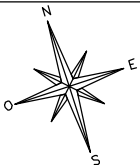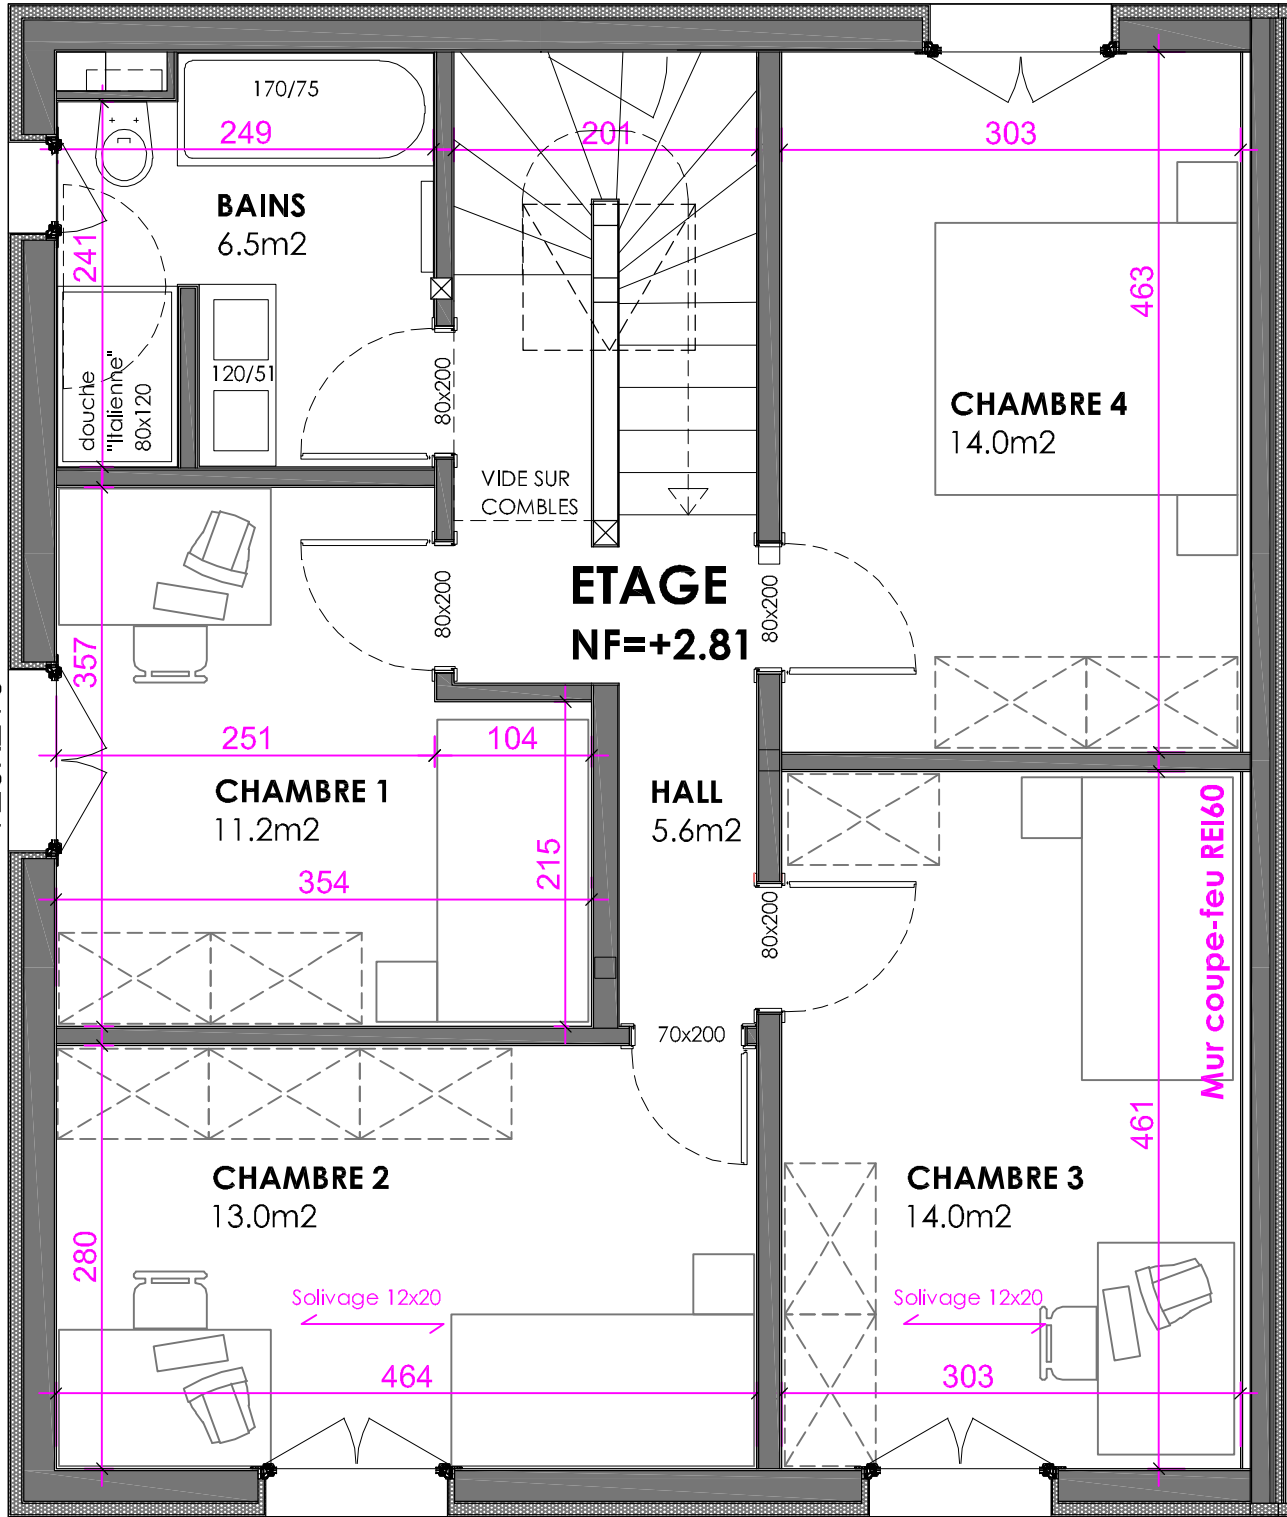

	OSSATURE BOIS
	BETON
	BRIQUE CIMENT
	ISOLATION



ETAGE

villa B

ADRESSE:
Chemin aux Oies 5
1405 Pomy

ECHELLE: 1-50 (A4)
DATE: 2022-12-02

Villa B

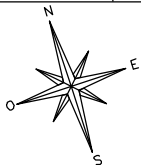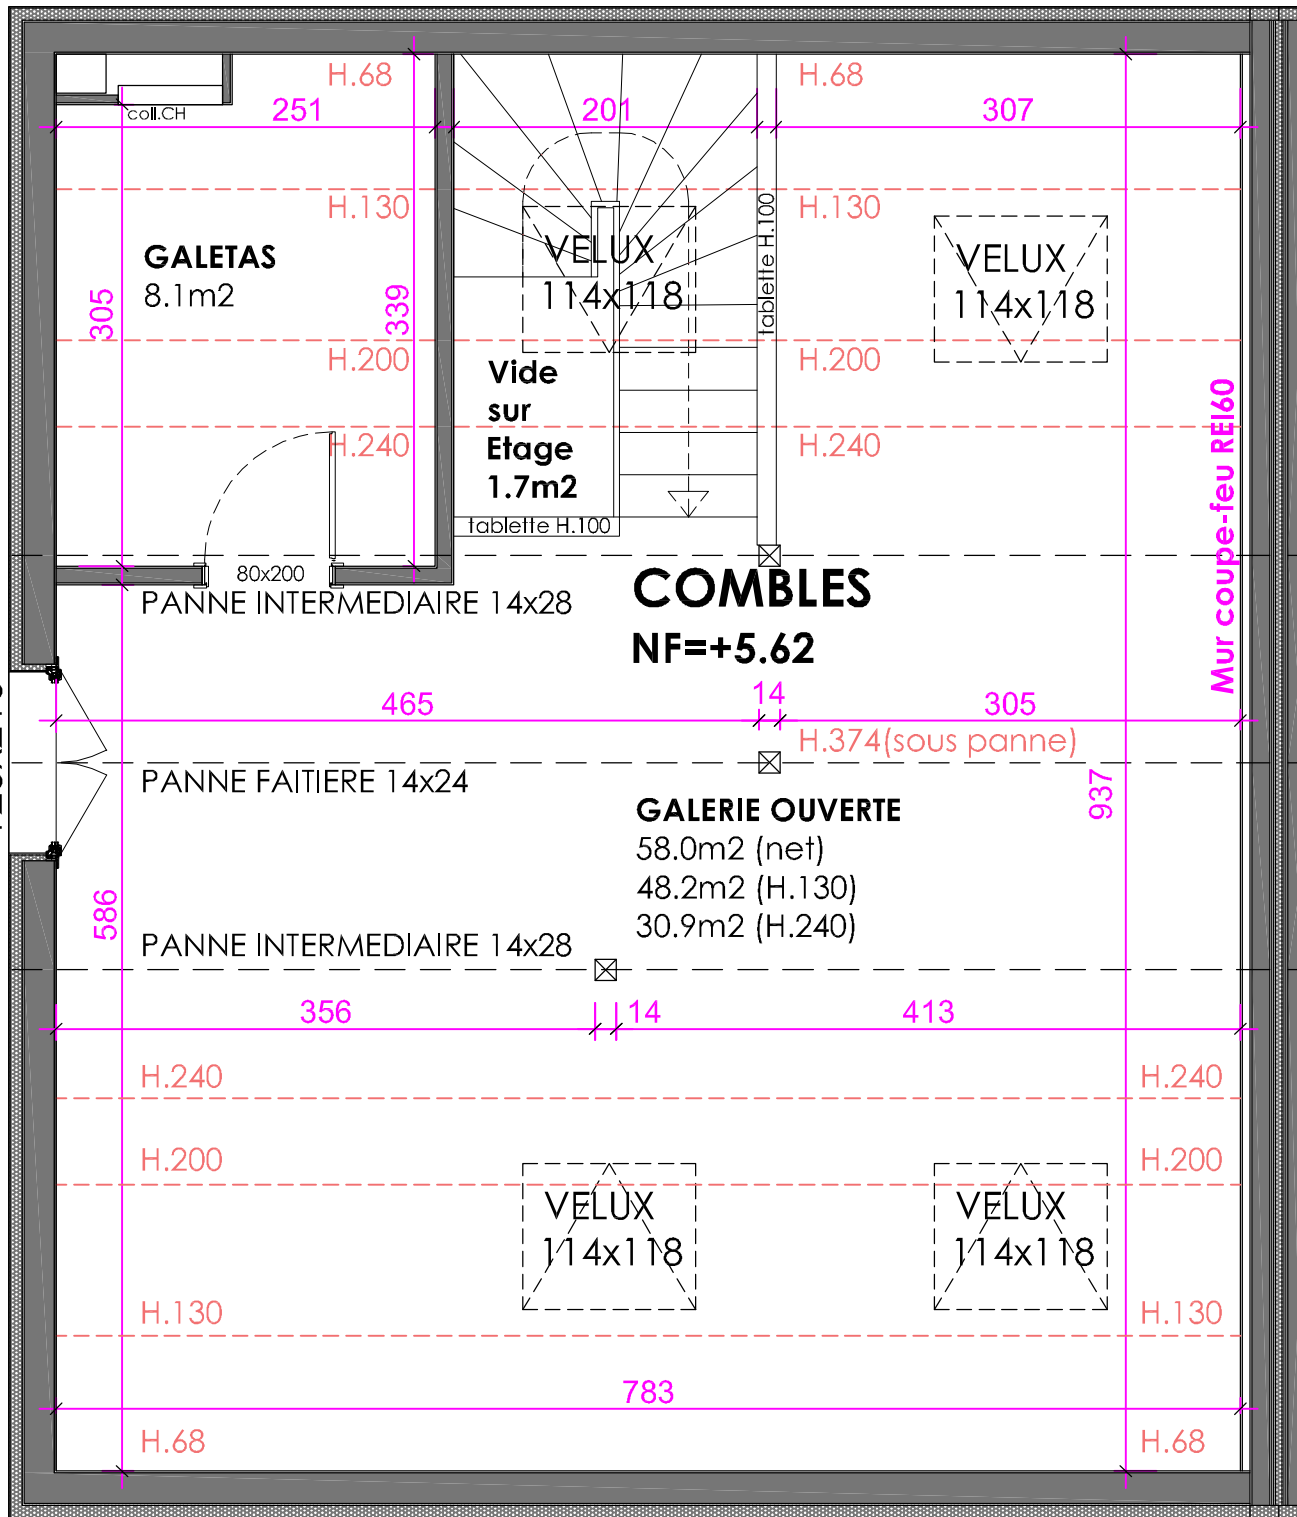

	OSSATURE BOIS
	BETON
	BRIQUE CIMENT
	ISOLATION



COMBLES	
ADRESSE: Chemin aux Oies 5 1405 Pomy	ECHELLE: 1-50 (A4) DATE: 2022-12-02

villa B

atelier devaud
architecture

Rue de la Chapelle 1 • CH-1037 Etagnières
T. 021/732 24 64 • F. 021/732 24 65 • M. 079/467 29 61
info@atelierdevaud.ch • www.atelierdevaud.ch

Villa B

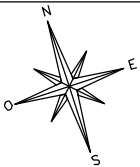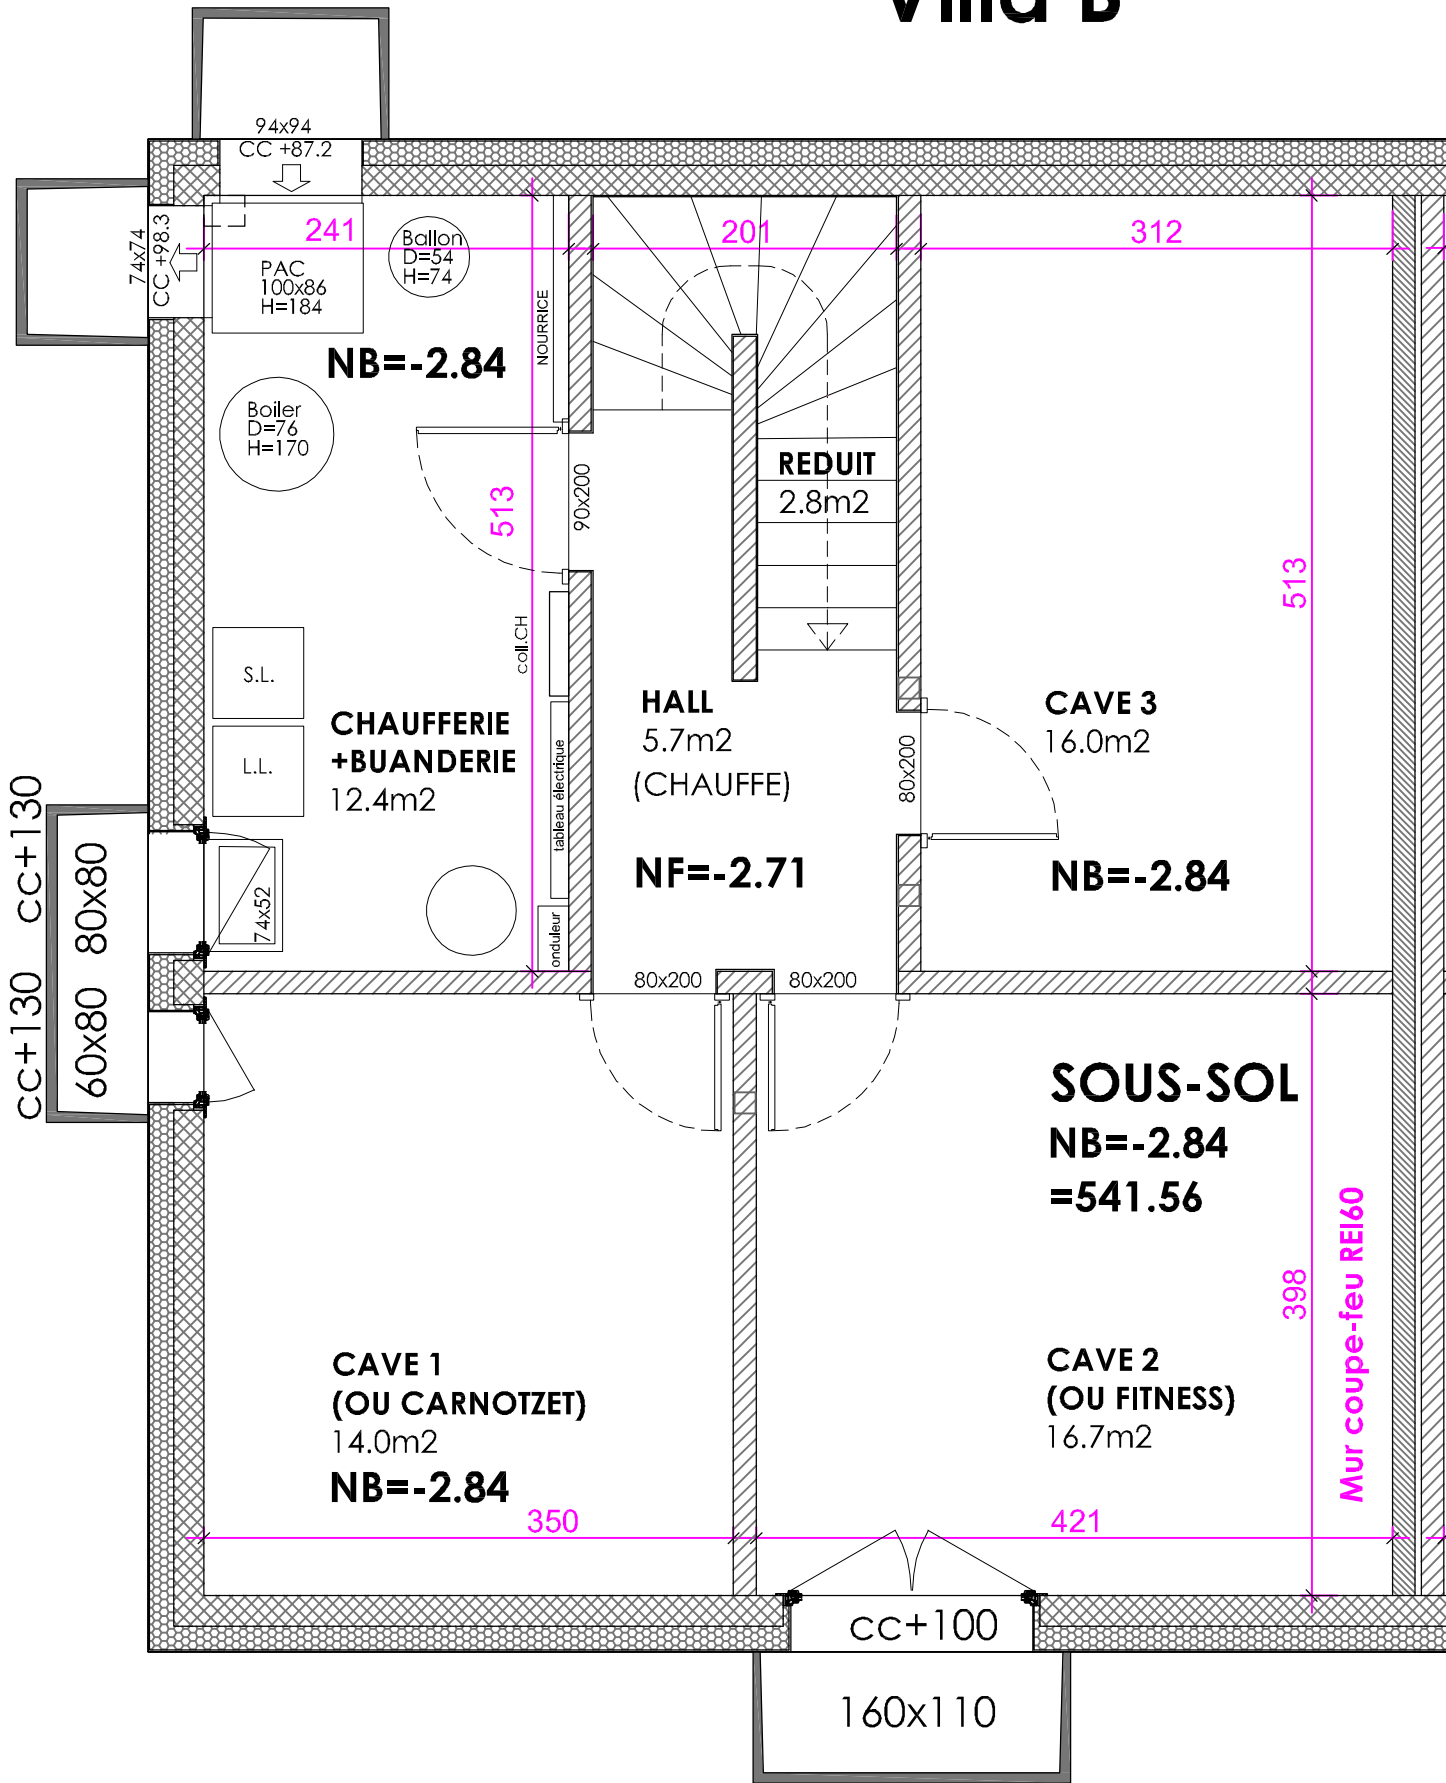

	OSSATURE BOIS
	BETON
	BRIQUE CIMENT
	ISOLATION

SOUS-SOL	
ADRESSE: Chemin aux Oies 5 1405 Pomy	ECHELLE: 1-50 (A4) DATE: 2022-12-02

villa B

atelier devaud
architecture

Rue de la Chapelle 1 • CH-1037 Etagnières
T. 021/732 24 64 • F. 021/732 24 65 • M. 079/467 29 61
info@atelierdevaud.ch • www.atelierdevaud.ch