

800


1578

1178

400

SDL 210/80cm
h. 200cm

SDL 210/80cm
h. 200cm

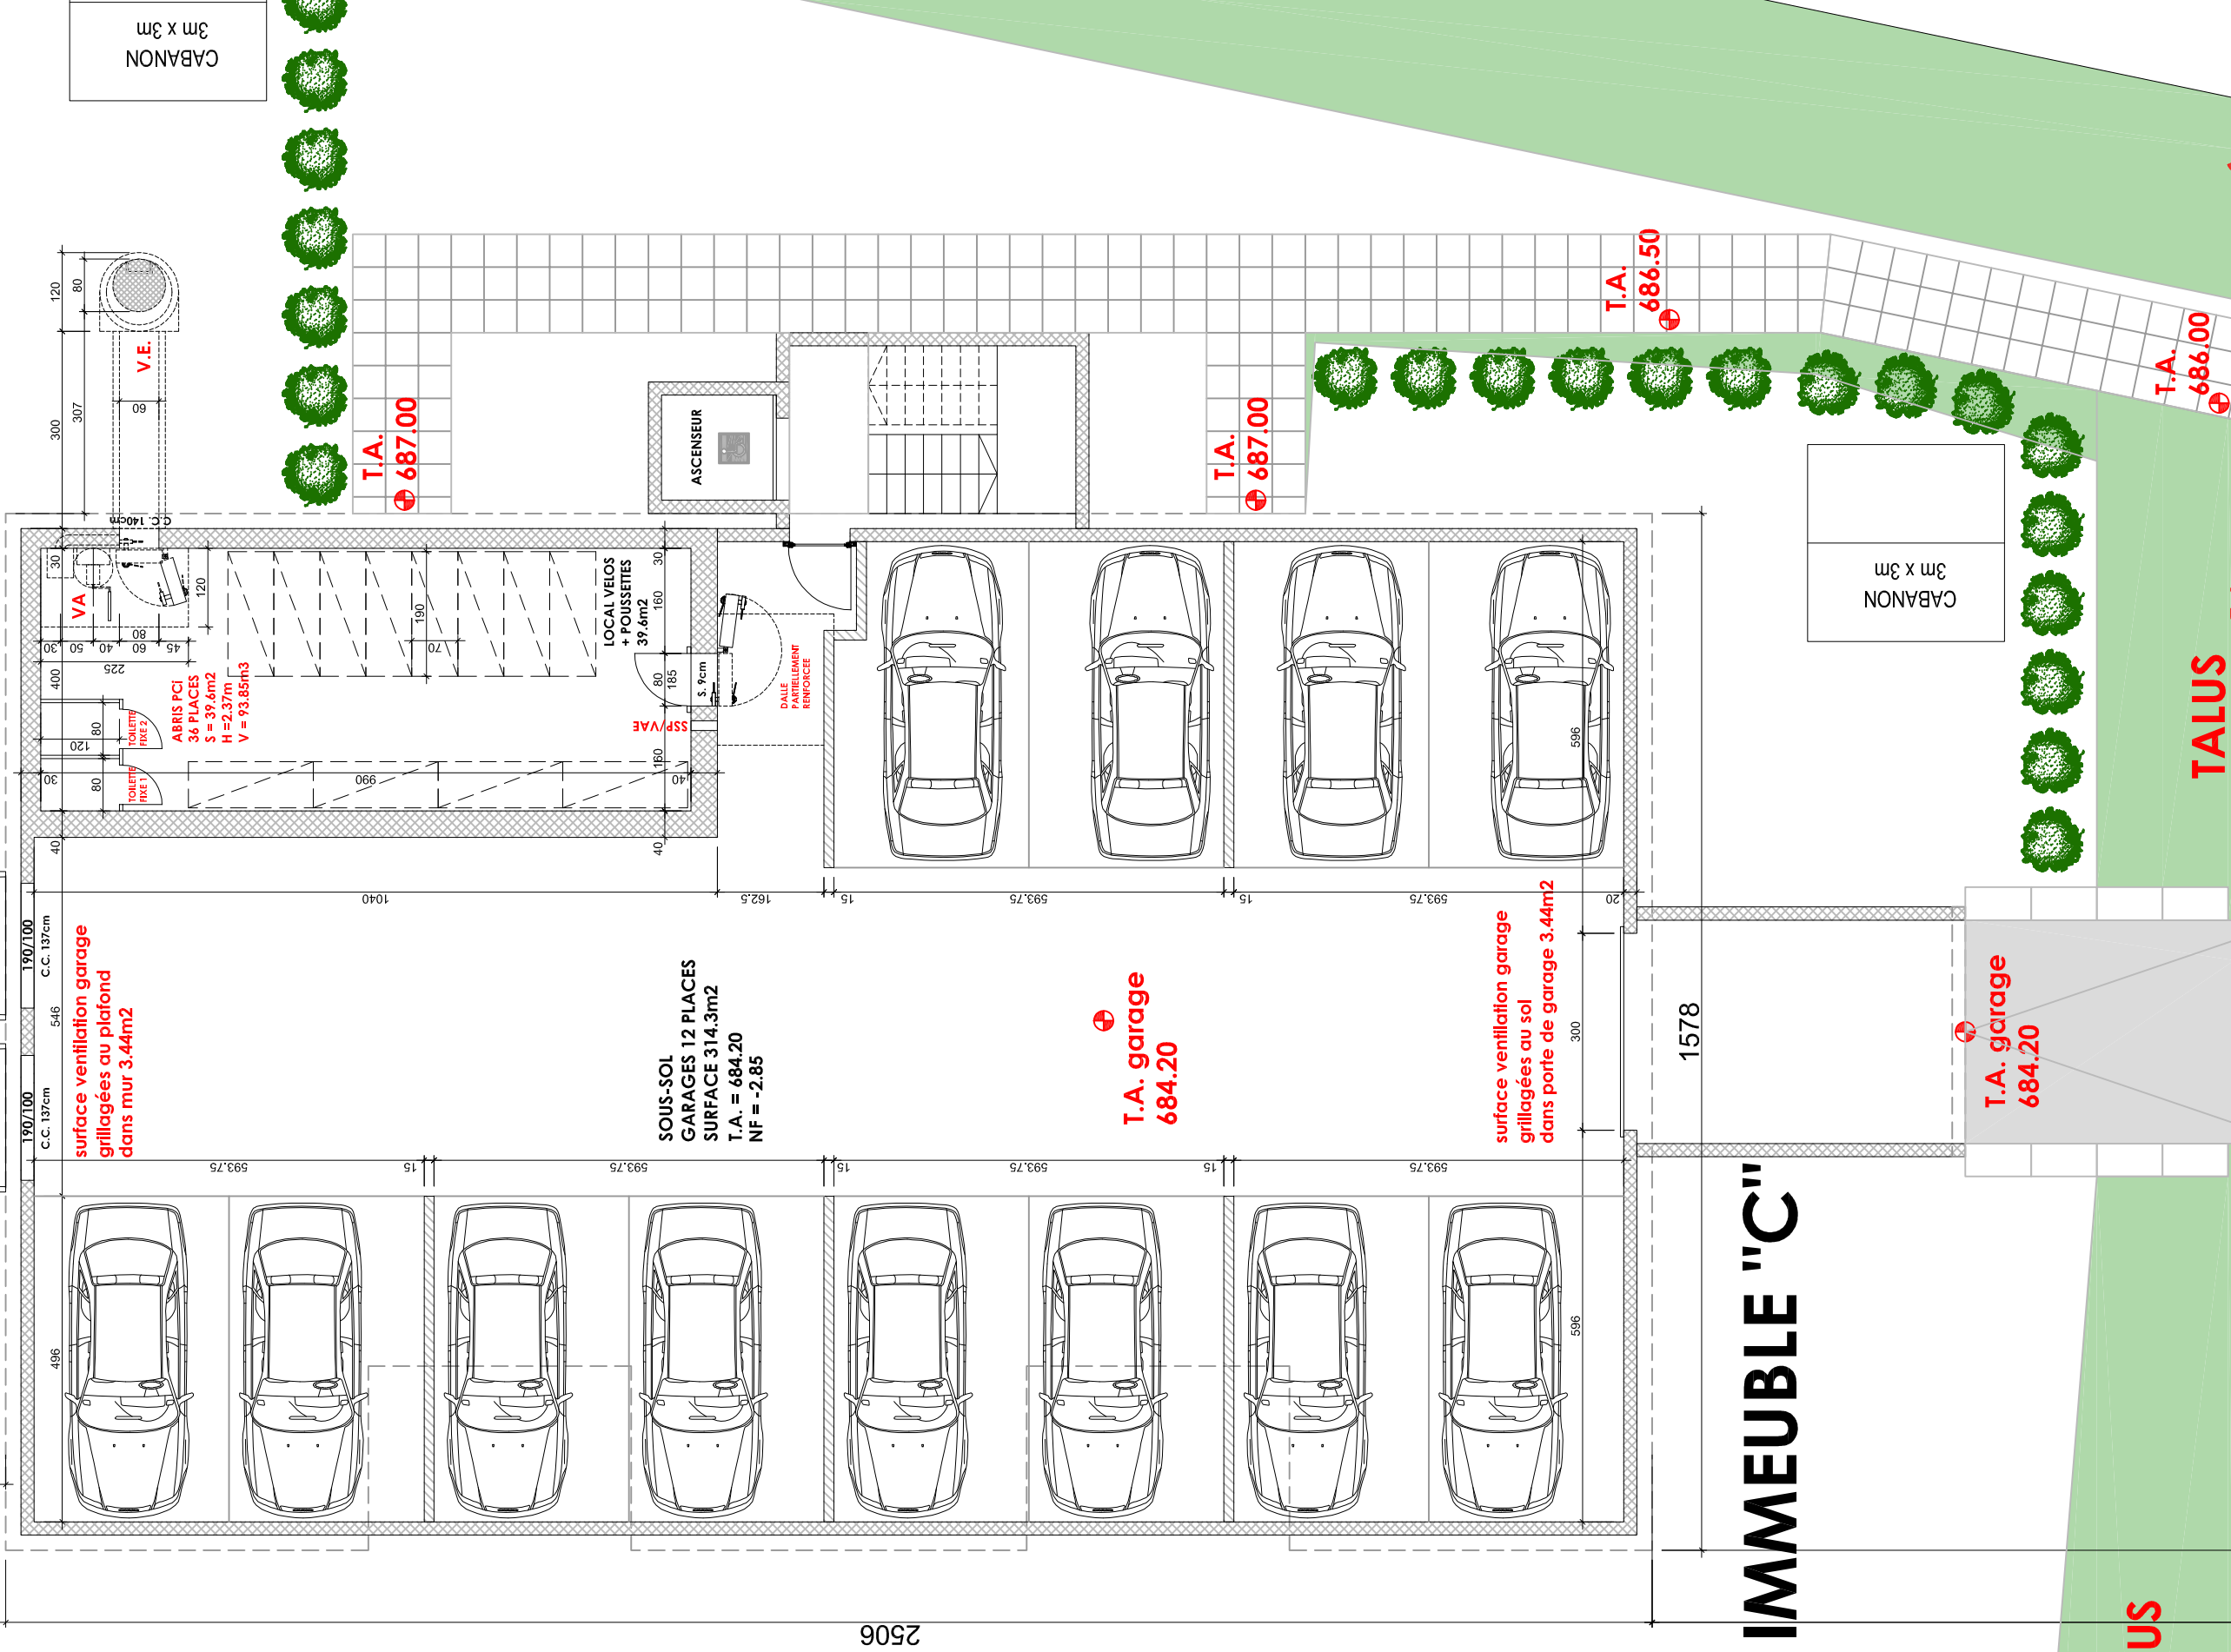

CABANON
3m x 3m


CABANON
3m x 3m

T.A.
687.00

T.A.
687.00

T.A.
687.00

T.A.
687.00

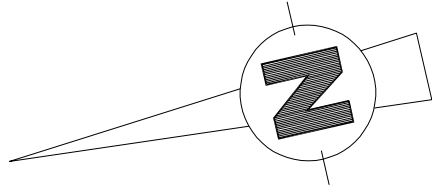

IMMEUBLE "C"

T.A. garage
684.20

T.A.
686.50

T.A.
686.00

TALUS

TALUS

TALUS