


# BATIMENT B

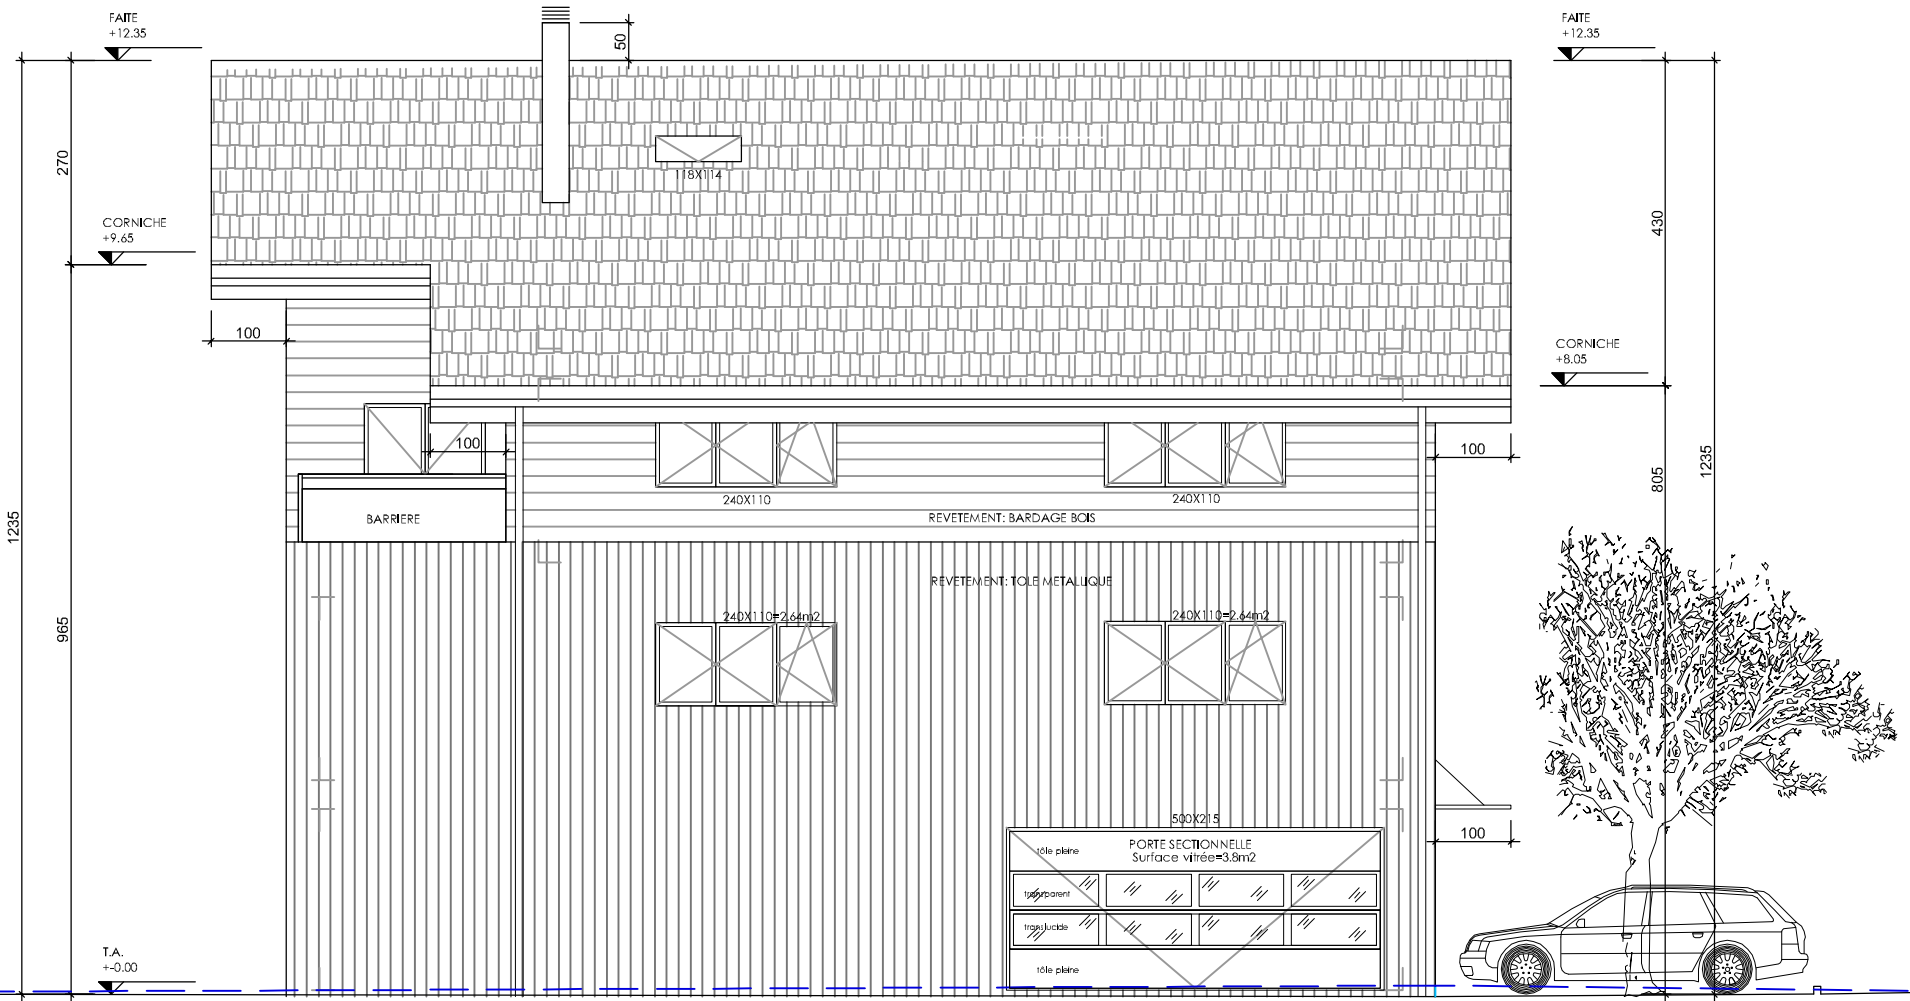

## FACADE EST